


FIRST FLOOR PLAN - WEST - MECHANICAL
 1/8" = 1'-0"

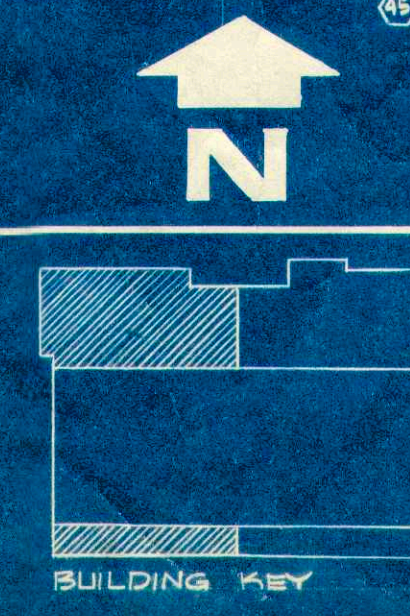

		DENEAU, KLESKI & ASSOCIATES ARCHITECTS 40 W. FOURTH ST. - SUITE 2100 - DAYTON, OHIO		DAYTON EXHIBITION CENTER FIFTH AND MAIN STREET DAYTON OHIO		
		REVISIONS NO. DATE BY DESCRIPTION		DRAWN BY SDG	DATE 11-1-70	COMM. NO. 68007
				CHECKED BY TUF	DATE 11-13-70	PRINT DATE Dec 15, 1970