


**SECOND FLOOR PLAN - WET - MECHANICAL**  
 1/8" = 1'-0"

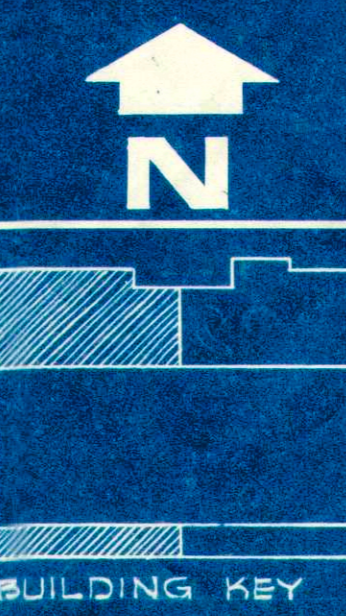

**DENEAU, KLESKI & ASSOCIATES**  
 ARCHITECTS  
 40 W. FOURTH ST. - SUITE 2100 - DAYTON, OHIO

**DAYTON EXHIBITION CENTER**  
 FIFTH AND MAIN STREETS  
 DAYTON OHIO

REVISIONS			DRAWN BY	DATE	COMM. NO.	SHEET NO.
NO.	DATE	BY	DESCRIPTION			

SDC	11-12-70	68007	<b>M-3</b>
TJF	11-18-70	Dec. 3, 1970	