


NOTE:
SEE THIRD FLOOR PLAN
WEST FOR THIS AREA

NOTE:
FOR ALL MECHANICAL EQUIPMENT IN
THIS AREA SEE FOURTH FLOOR PLAN-
EQUIPMENT ROOM

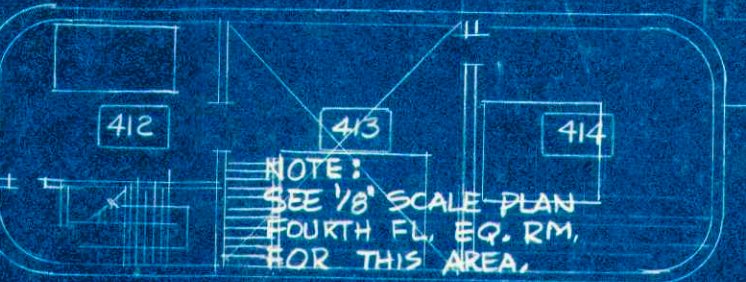

FOURTH FLOOR PLAN - MECHANICAL
1/16" = 1'-0"



**DENEAU, KLESKI & ASSOCIATES
ARCHITECTS**
40 W. FOURTH ST. - SUITE 2100 - DAYTON, OHIO

**DAYTON EXHIBITION CENTER
FIFTH AND MAIN STREETS
DAYTON OHIO**

REVISIONS	
NO.	DESCRIPTION

DRAWN BY	DATE	COMM. NO.	SHEET NO.
SDC	11-12-70	68007	
CHECKED BY	DATE	PRINT DATE	
TJF	11-13-70	Dec. 3, 1970	

M-8